



南臺科技大學校園平面圖



I 棟 樓層平面圖


1F

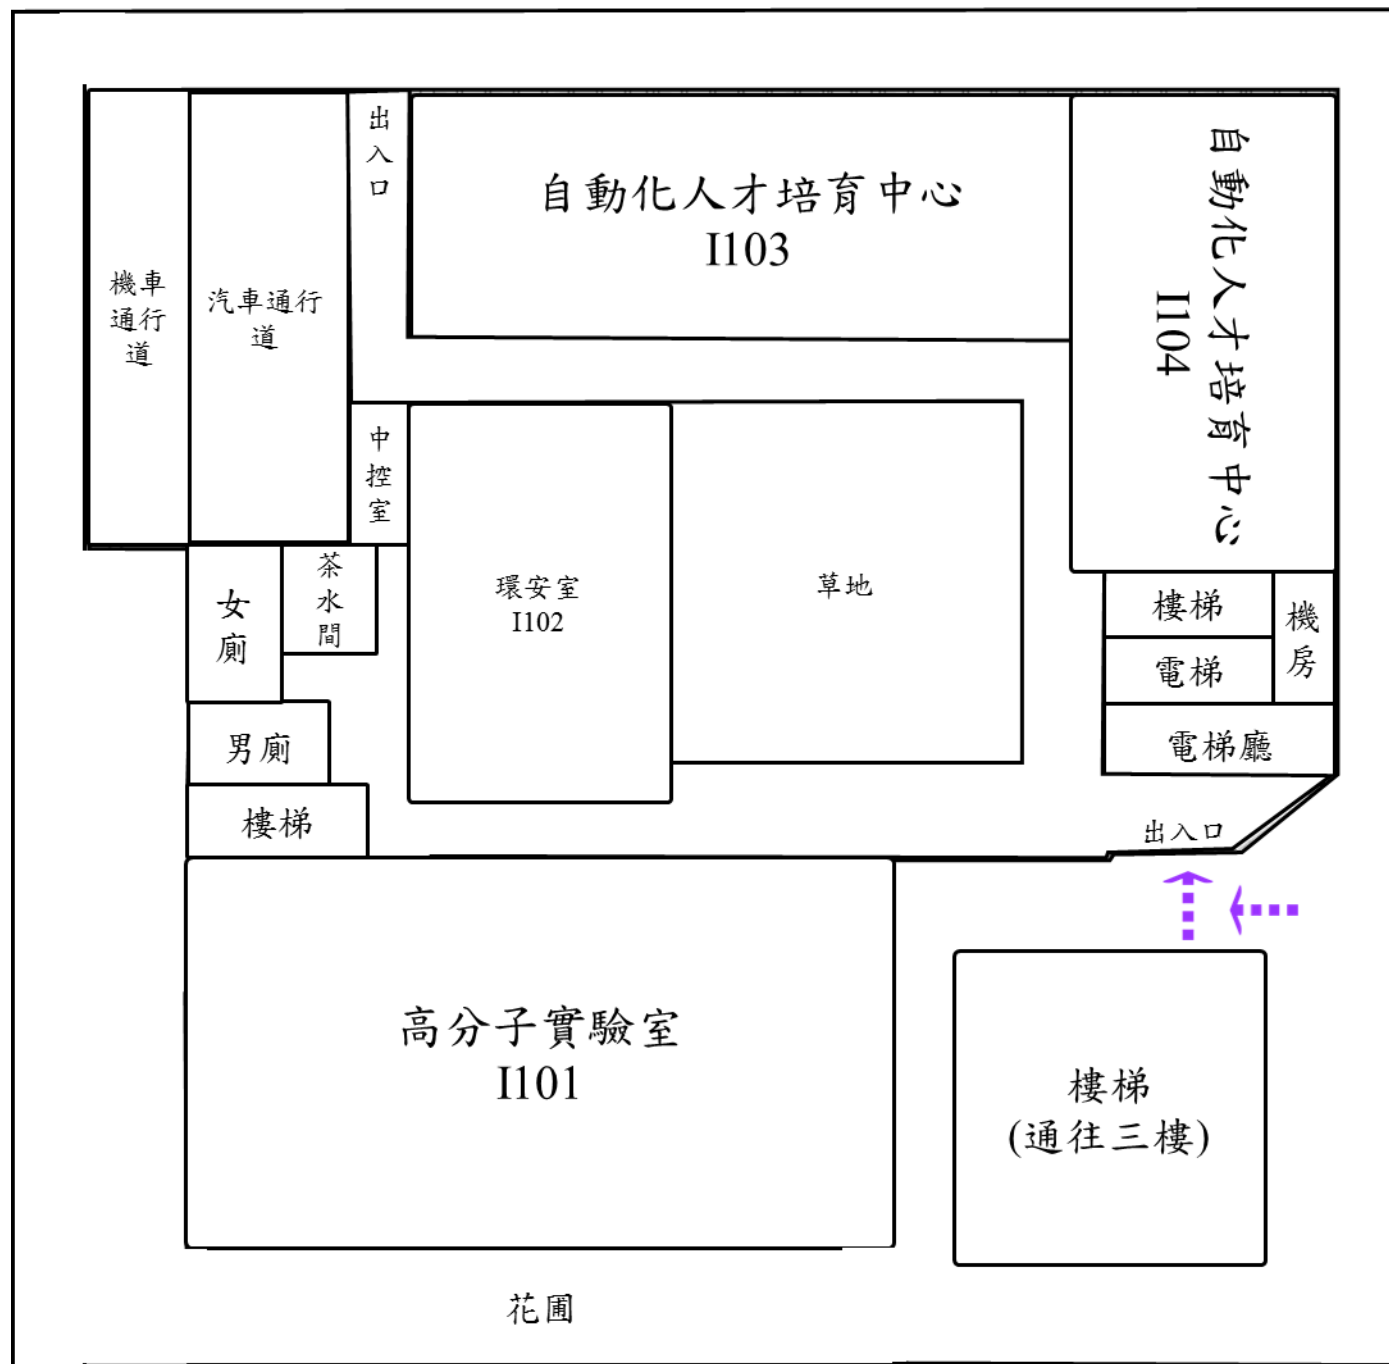

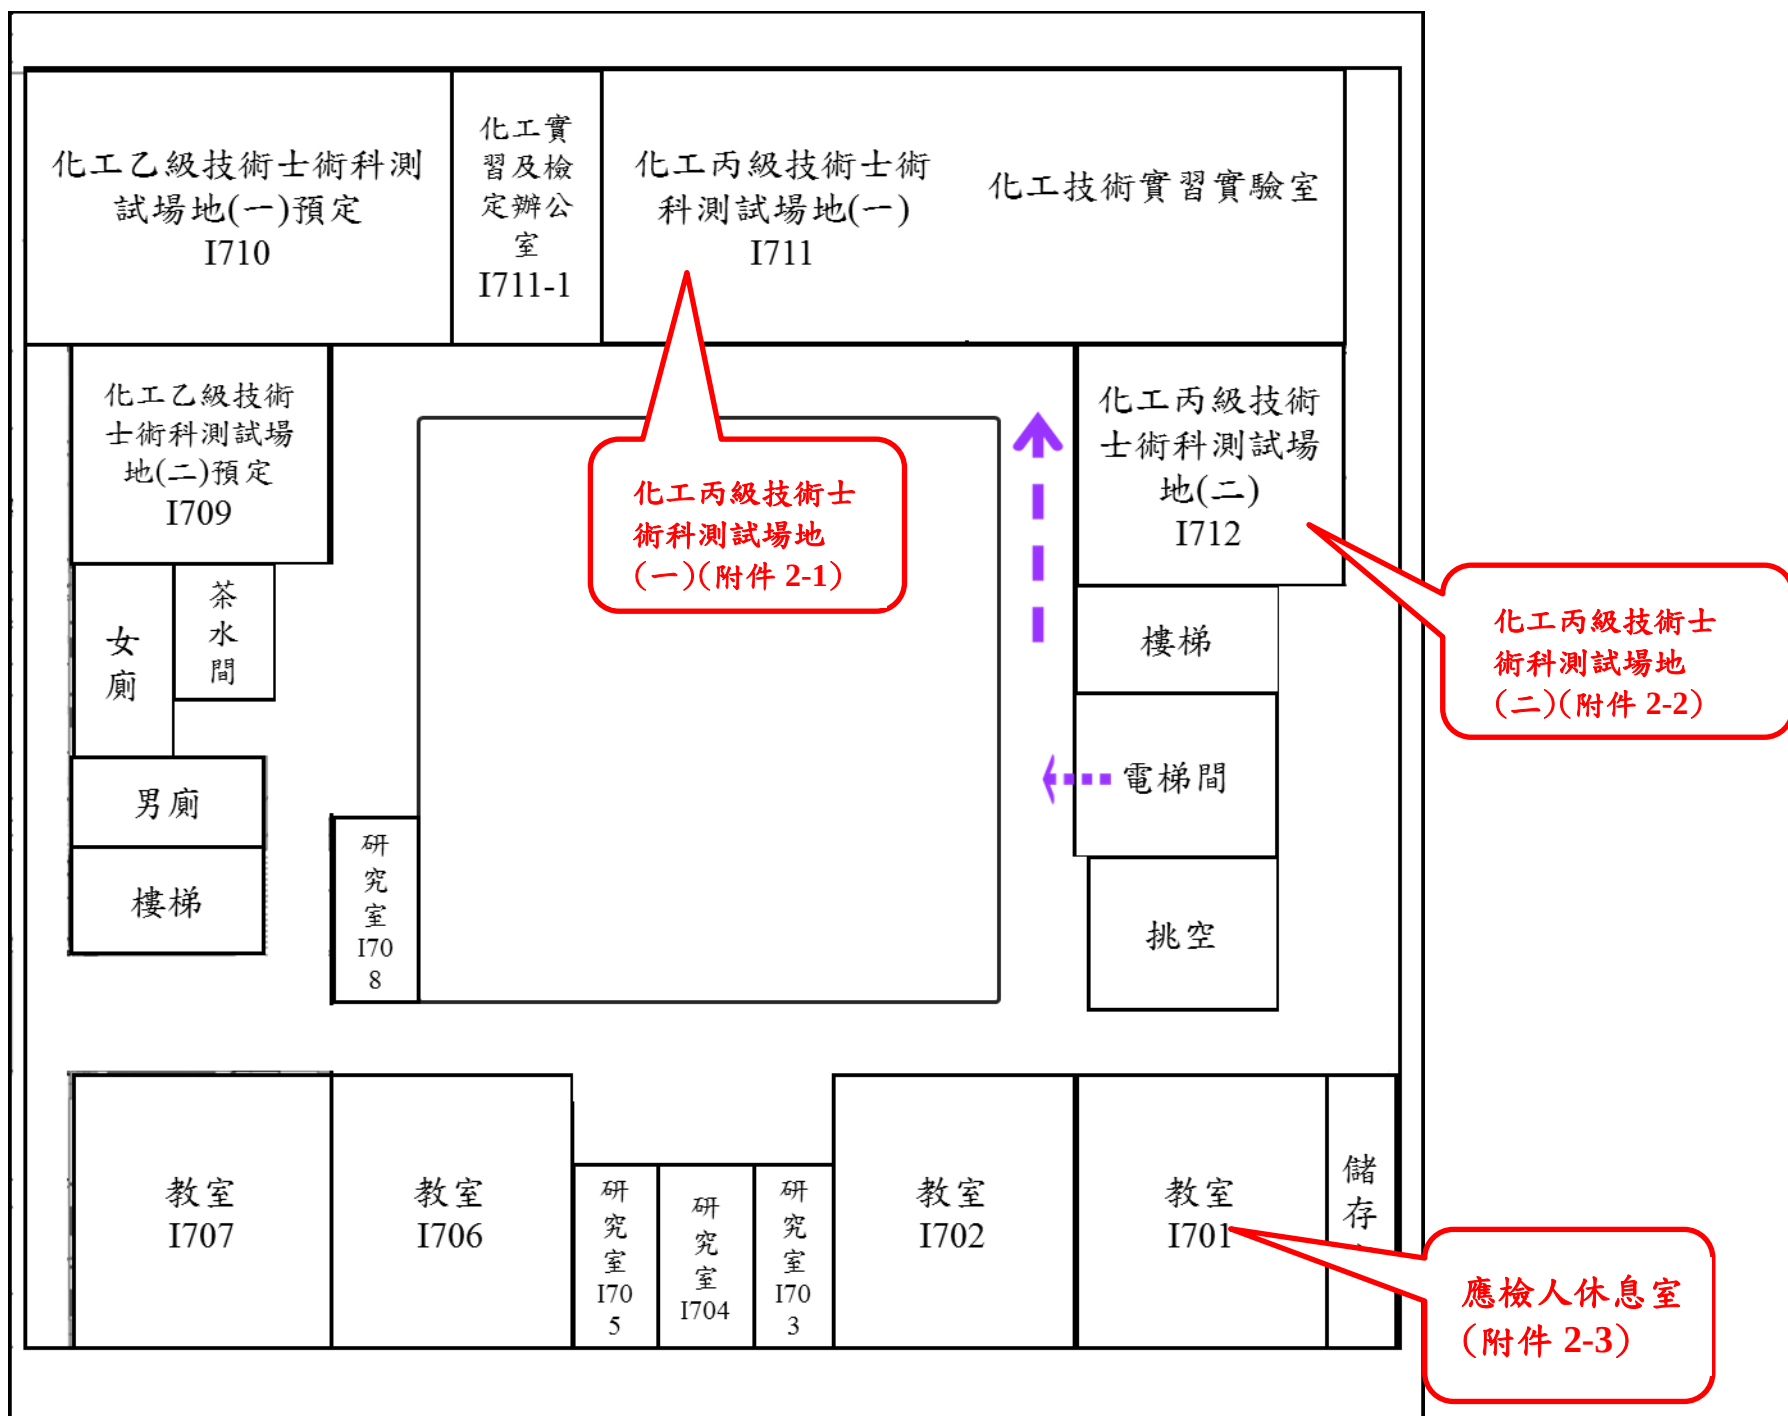


附件 2-1

I711 化工丙級技術士術科測試場地(一)工作崗位配置圖

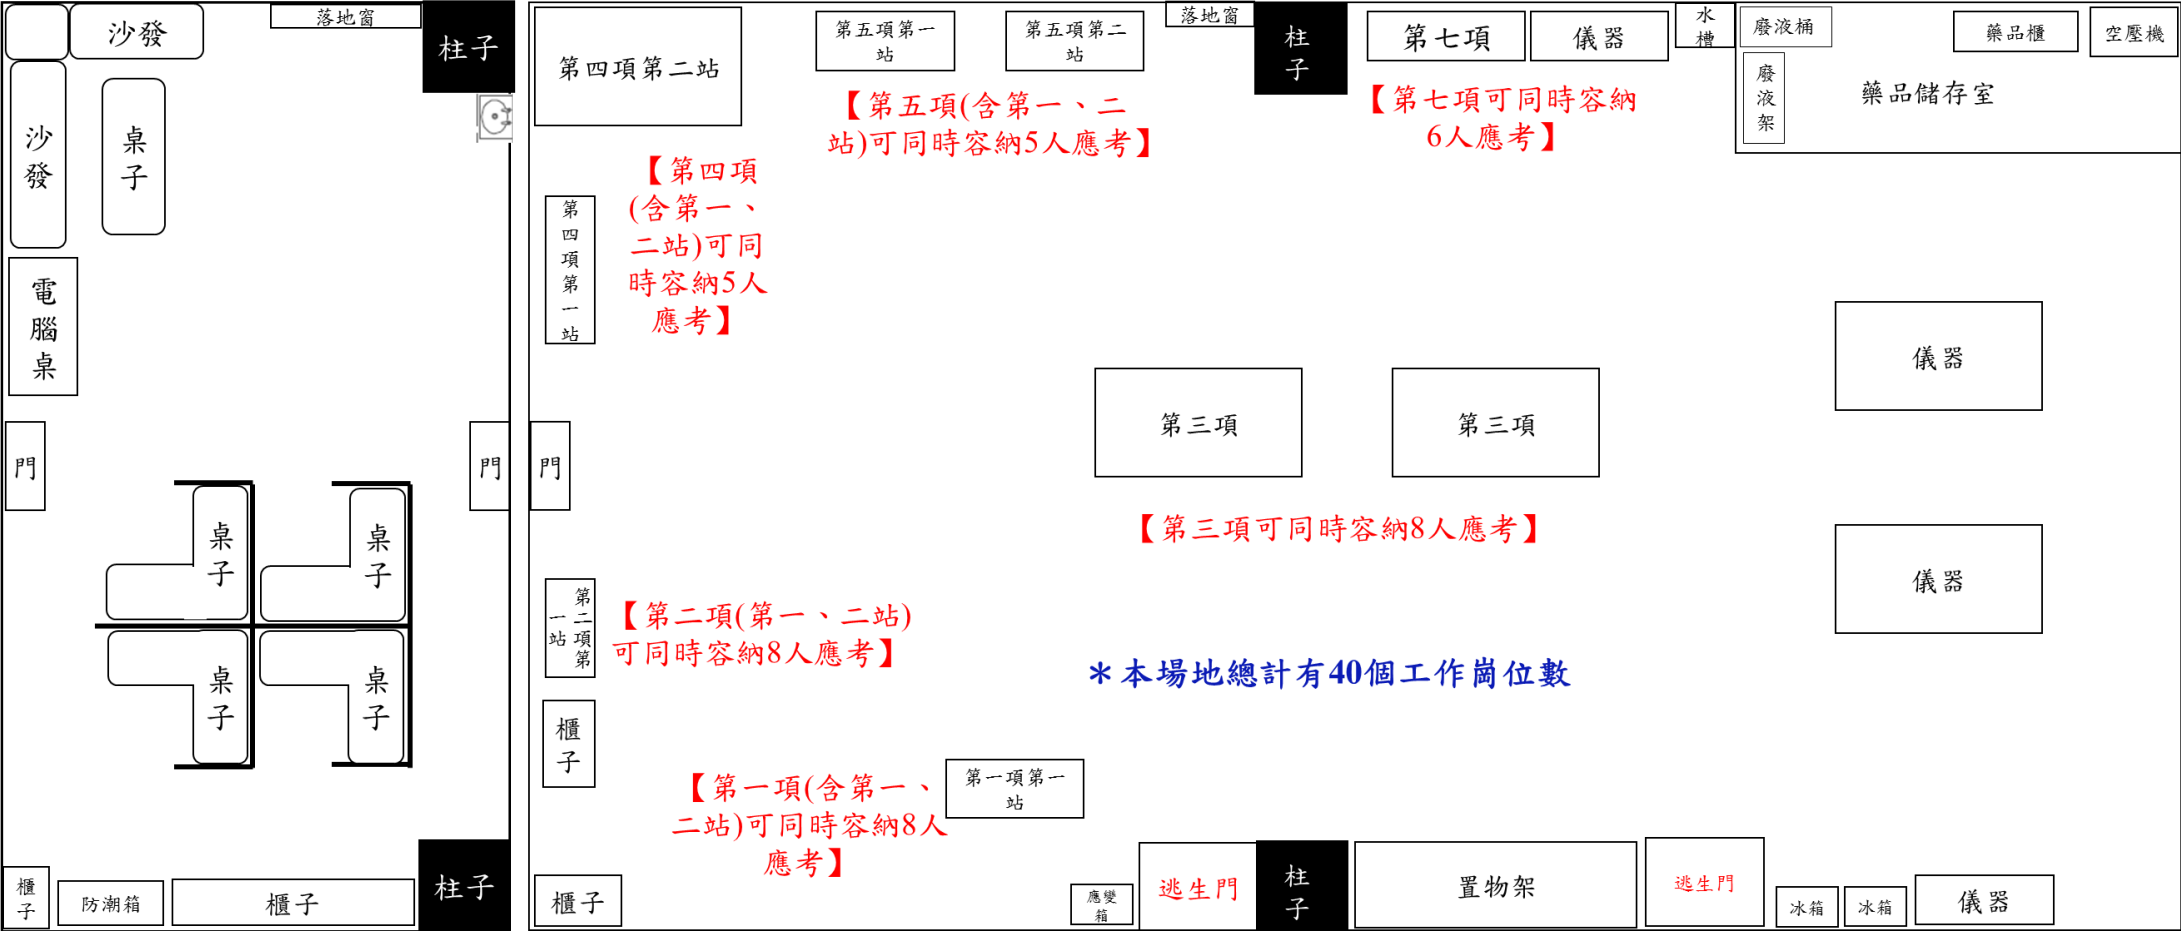


比例尺: 1/50

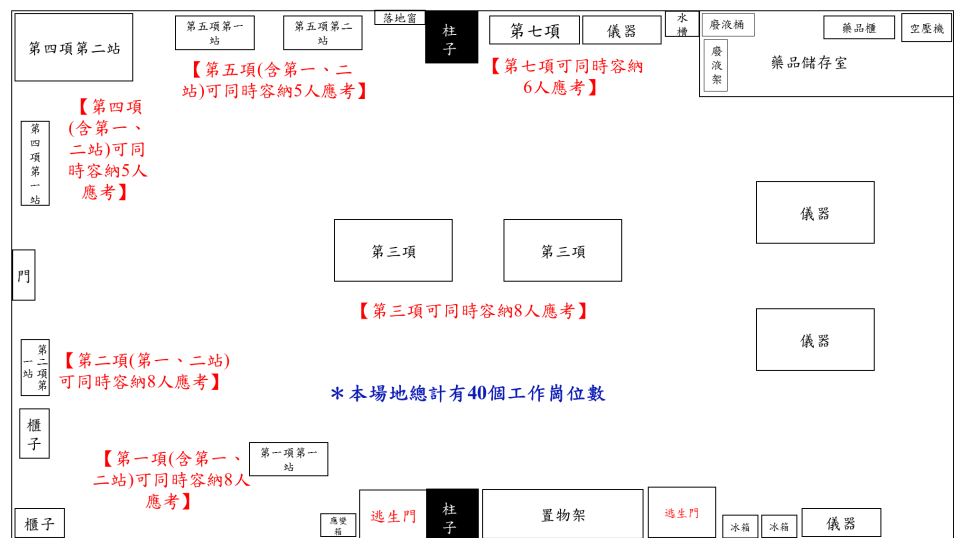




I712 試場地(二)工作崗位配置圖

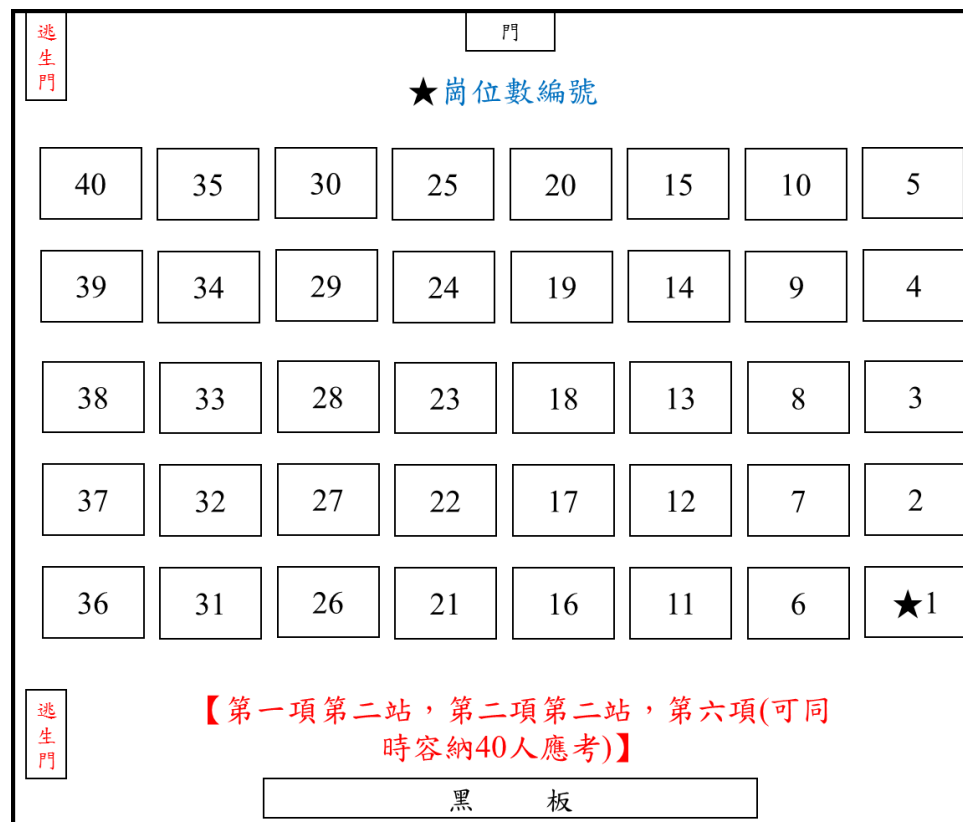

比例尺: 1/50

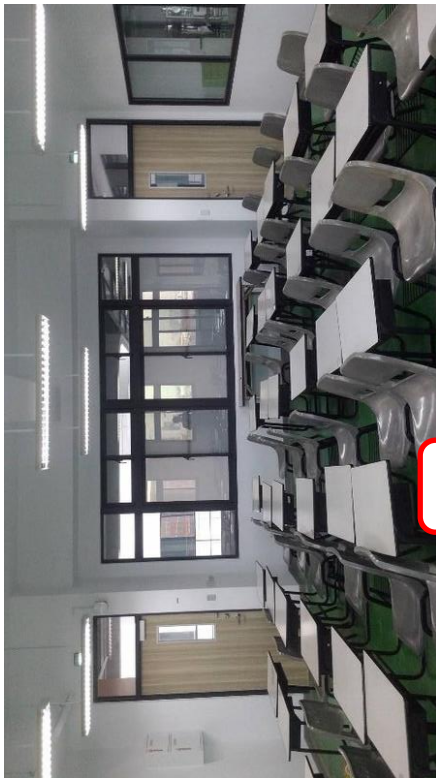

右



後


逃生門	門						
★崗位數編號							
40	35	30	25	20	15	10	5
39	34	29	24	19	14	9	4
38	33	28	23	18	13	8	3
37	32	27	22	17	12	7	2
36	31	26	21	16	11	6	★1
逃生門	【第一項第二站，第二項第二站，第六項(可同時容納40人應考)】						
黑板							

左




前


I701 化工丙級技術士術科應檢人休息室配置圖

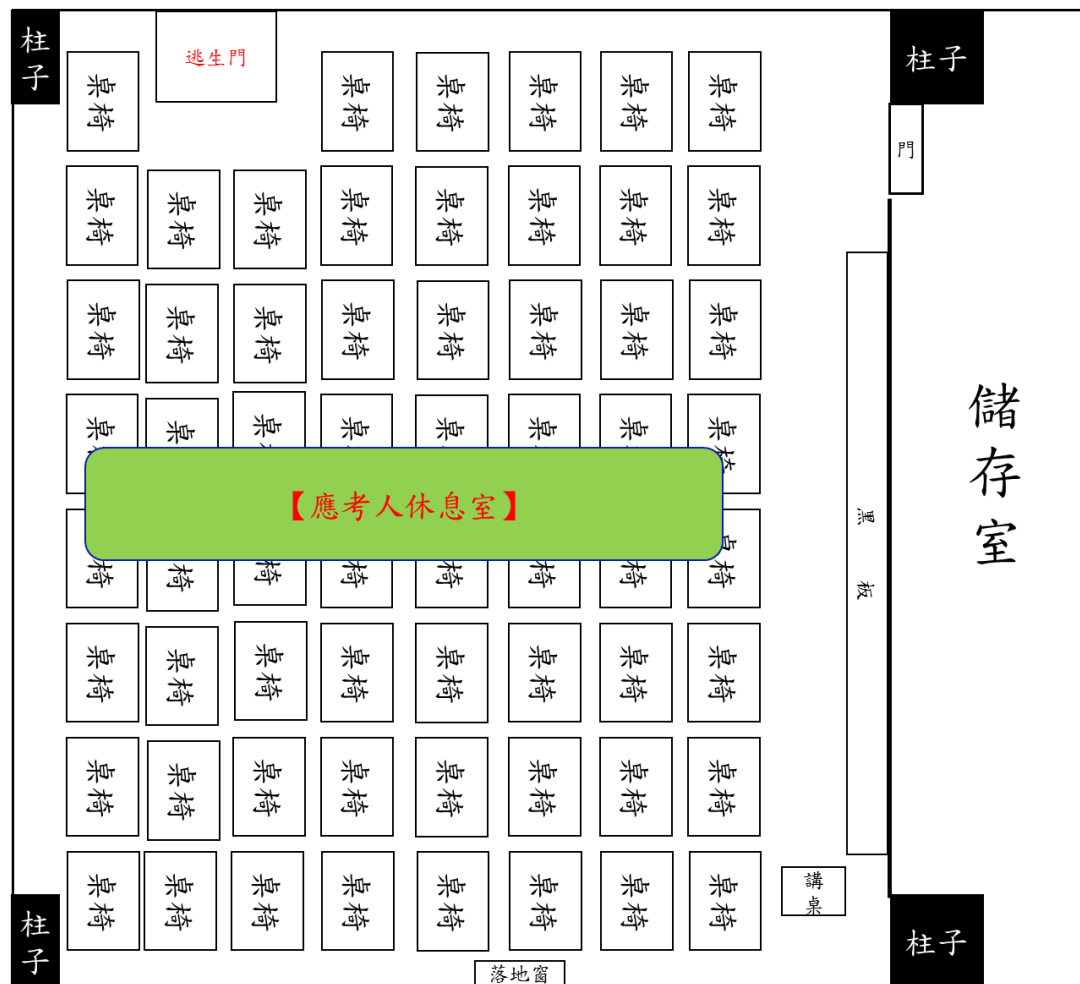


比例尺: 1/50

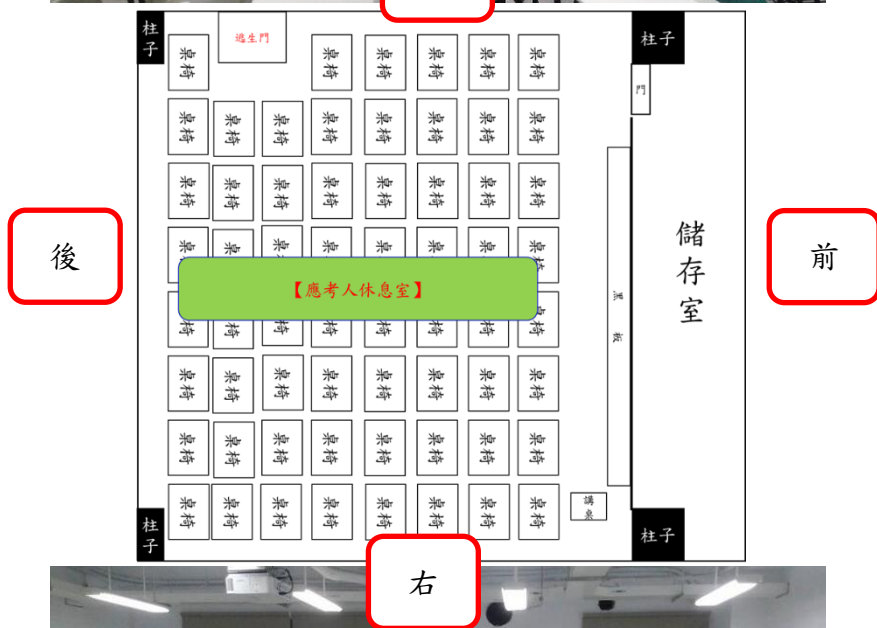

I711 化工丙級技術士術科測試場地(一)逃生路線圖

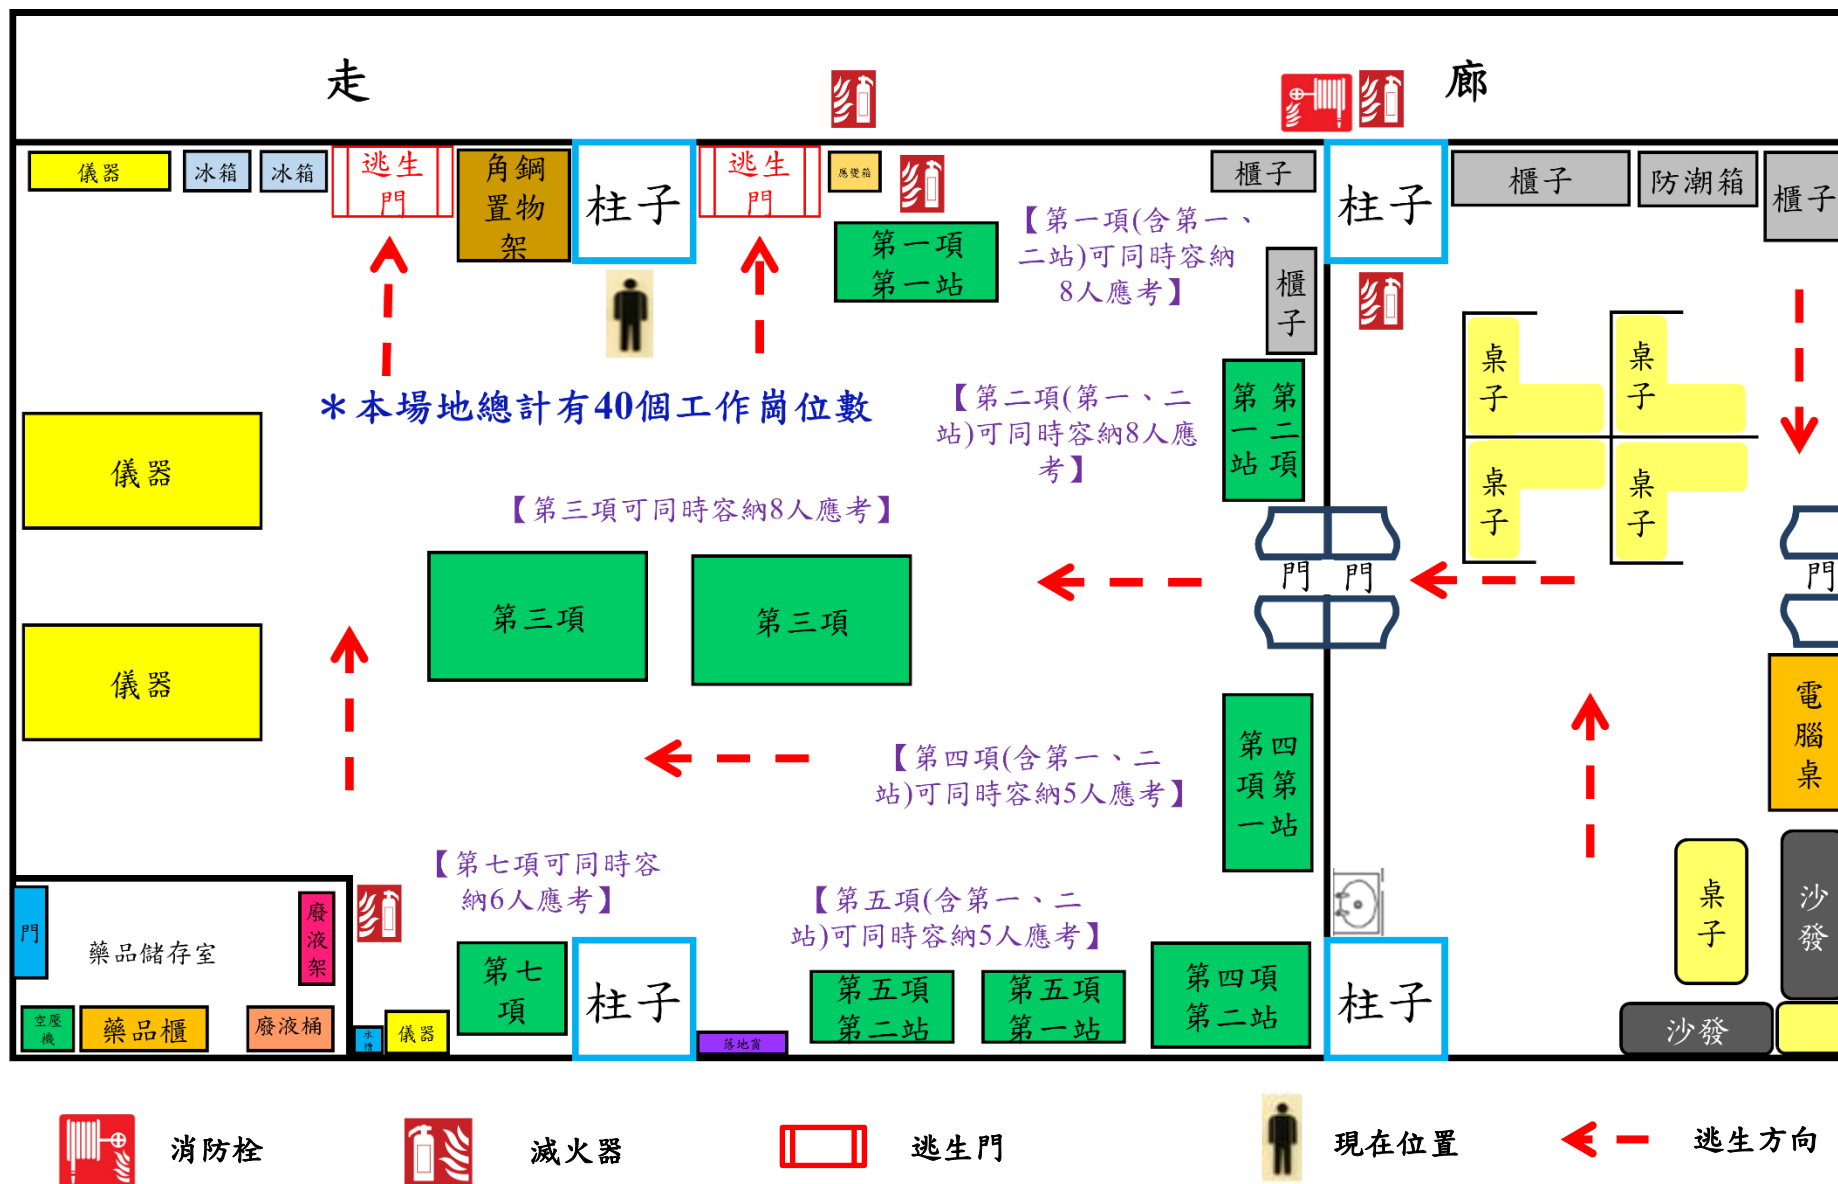

I712 化工丙級技術士術科測試場地(二)逃生路線圖

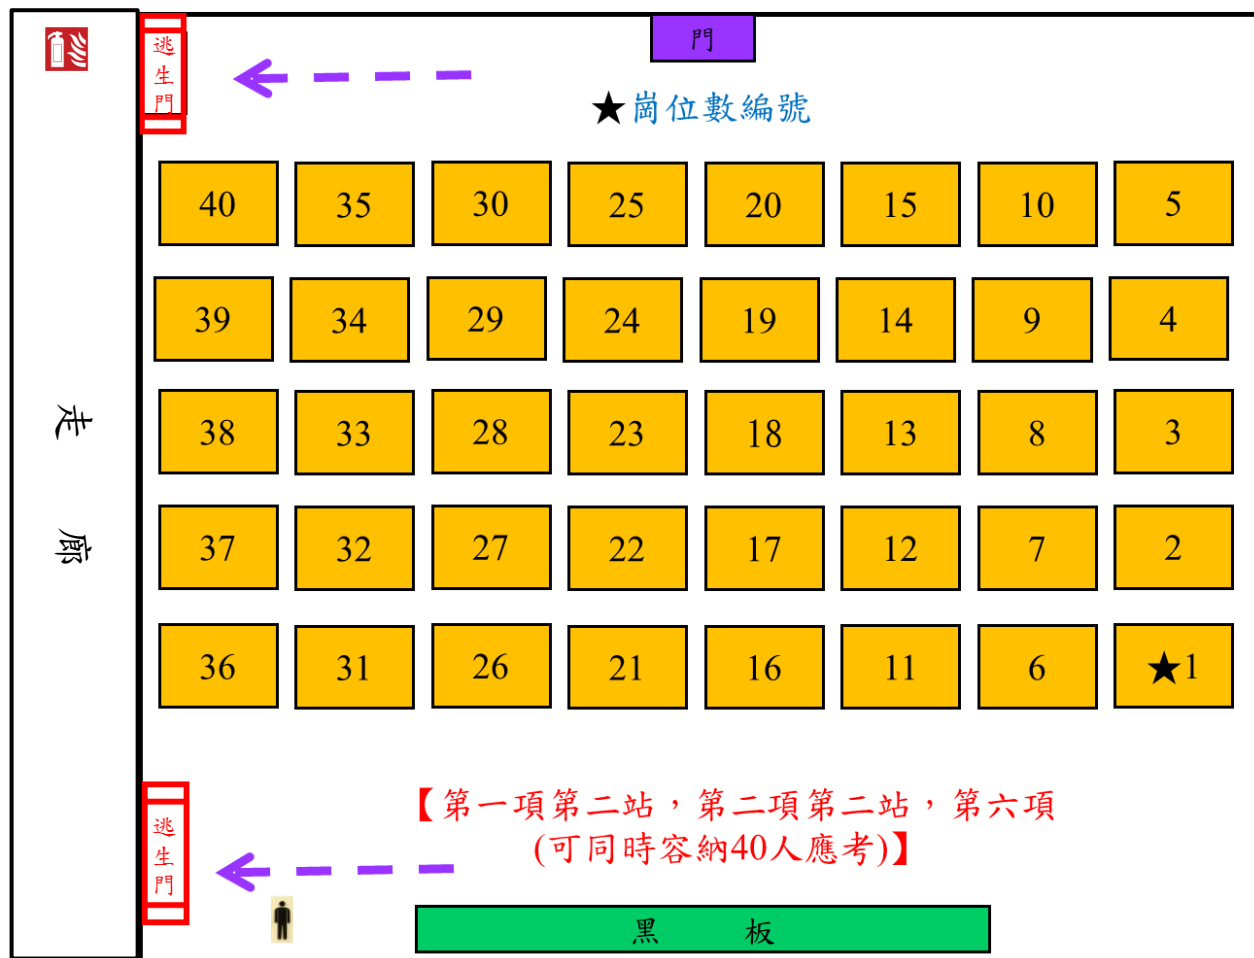

I701 化工丙級技術士術科應檢人休息室逃生路線圖

